

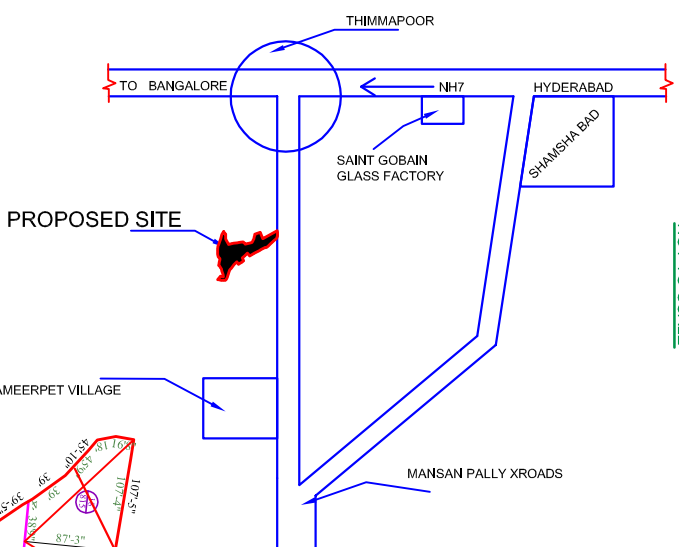


LOCATION PLAN

NOT TO SCALE

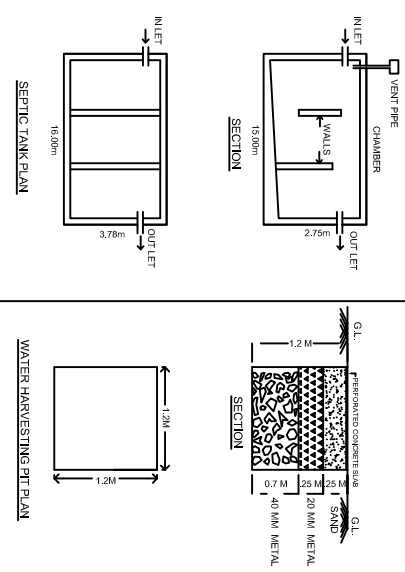

PLAN SHOWING THE PROPOSED LAYOUT IN SURVEY NO'S:
OF AMEERPET VILLETTE & TUPRA KHURDU
VILLETTE, AT MAHESWARARAM MANDAL, RANGAREDDY DISTRICT.

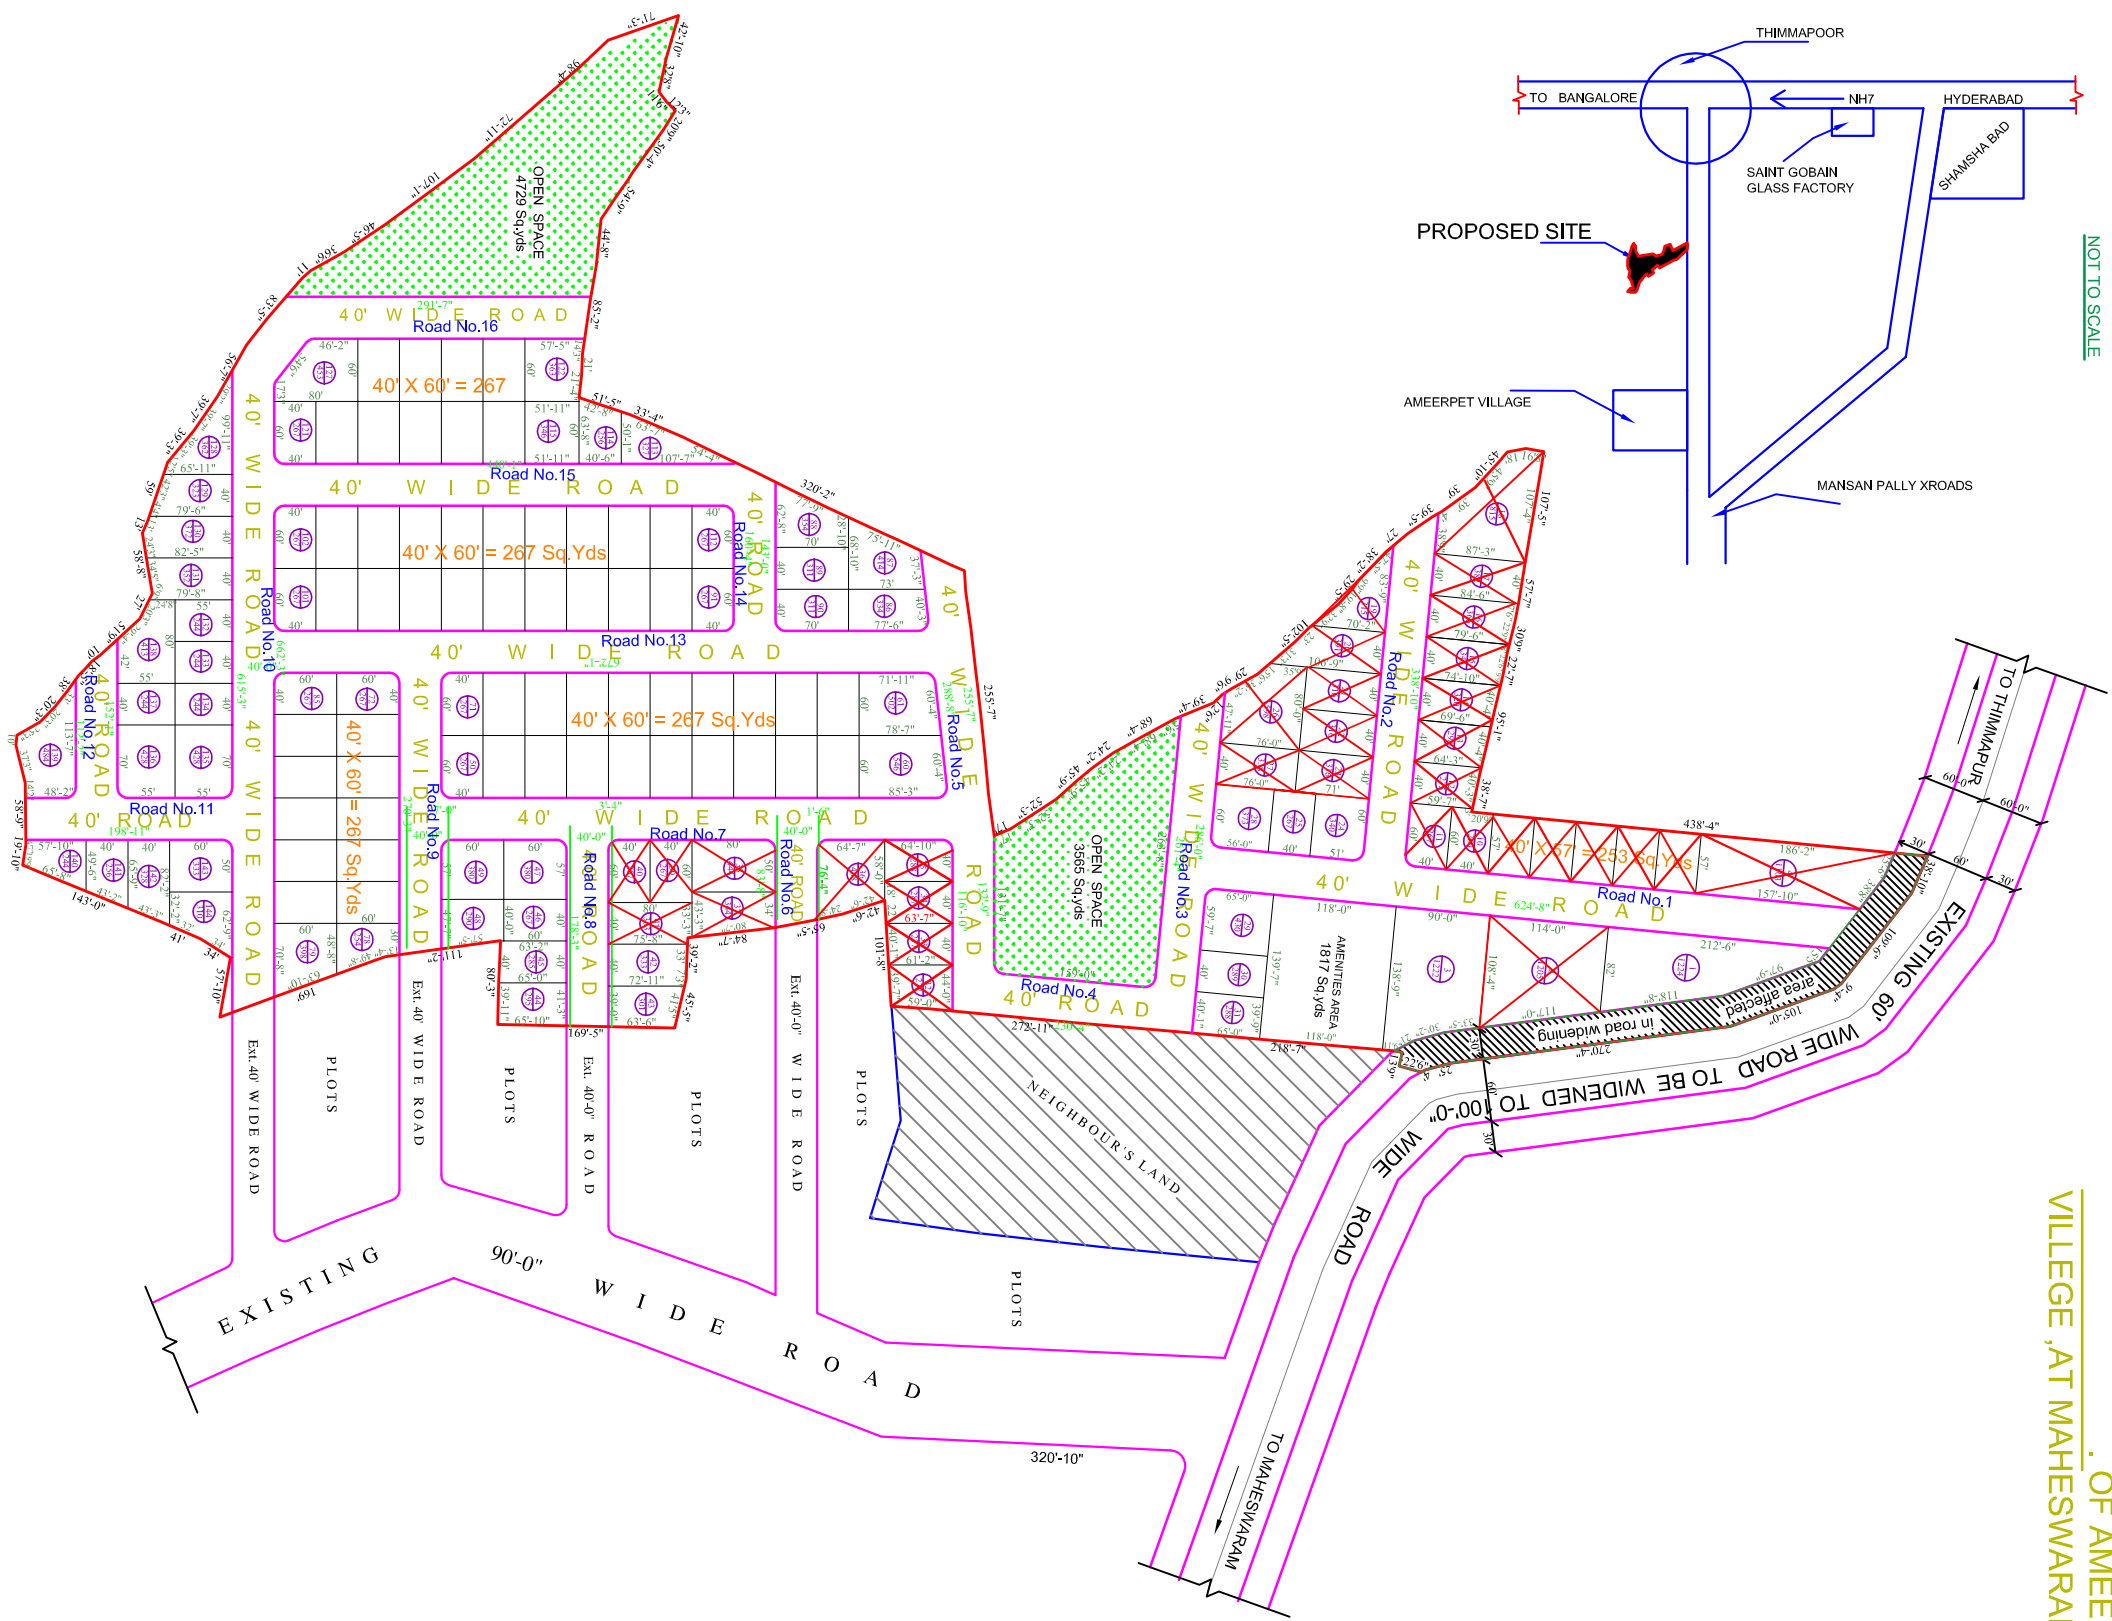

REFERENCES :

- LAYOUT BOUNDARY Ac-17 - 09 Gunas
- TOTAL LAYOUT AREA 144 Nos.
- TOTAL NO OF PLOTS 144 Nos.
- WATER HARVESTING PITS □ WHIP
- SEPTIC TANK 16.00MX3.78MX2.75M - 2 Nos

AREA STATEMENT:-

	Sq.Yds	Sq.mts	%
Plotted Area	: 47628	39823.578	57.130%
Amenities Area	: 1817	1519.230	2.179%
Roads Area	: 23730	19841.137	28.465%
Road Affected Area	: 1856	1551.839	2.226%
Open Area	: 8337	6970.735	10.000%
Total Area	: 83369	69706.521	100.000%

OWNERS SIGNATURES

- _____
- _____
- _____
- _____
- _____
- _____